


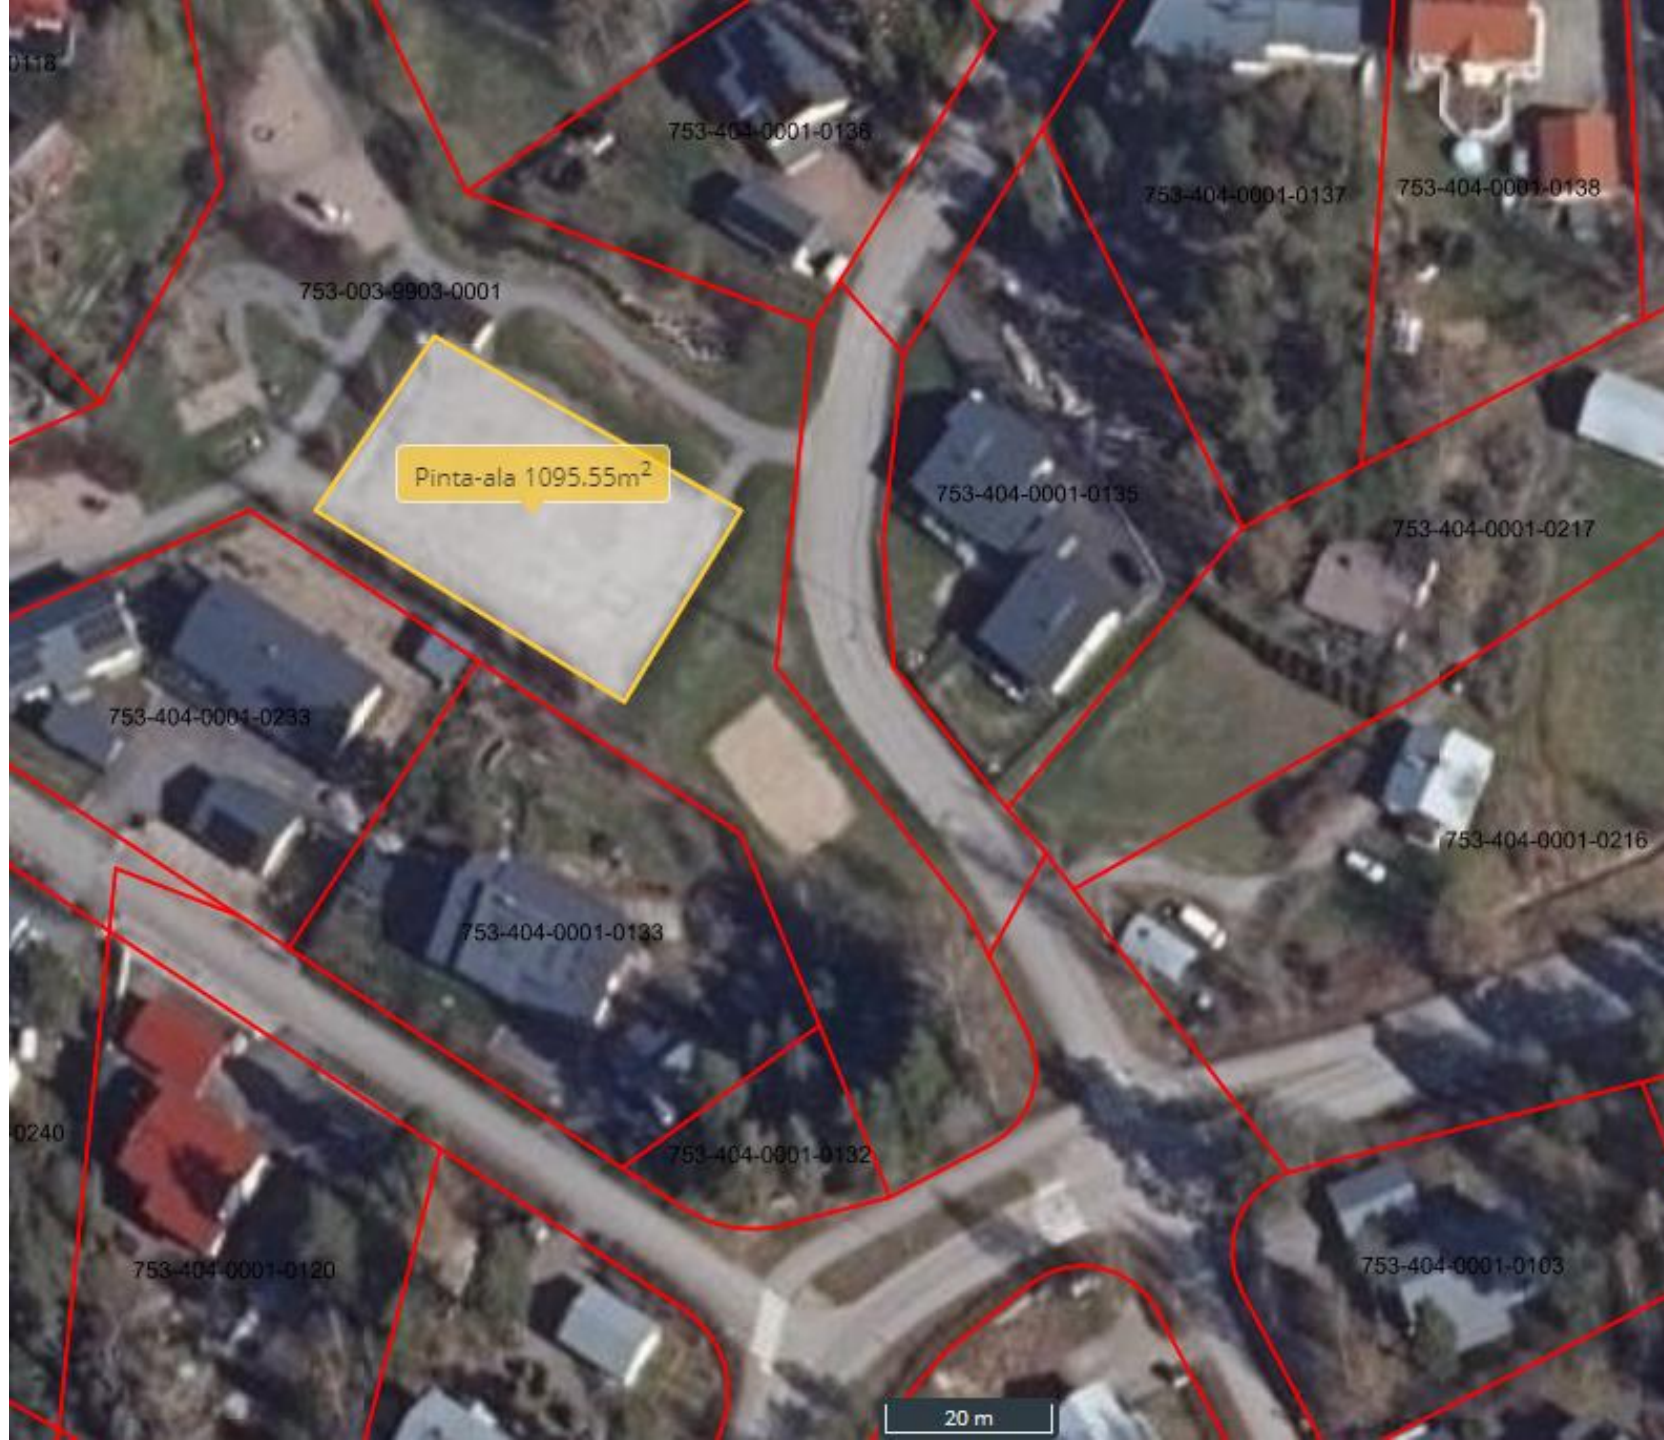

0118

753-404-0001-0136

753-404-0001-0137

753-404-0001-0138

753-003-9903-0001

Pinta-ala 1095.55m²

753-404-0001-0135

753-404-0001-0217

753-404-0004-0233

753-404-0001-0216

753-404-0001-0133

0240

753-404-0001-0132

753-404-0001-0120

753-404-0001-0103

20 m